

O ND 0 < 1 0 1 - 5 5 - 10 0 10 - 25

**o** 25 - 50 > 50

□ ND < 1</p> 1 - 5 5 - 10 25 - 50 > 50

MDEQ SEDIMENT SAMPLE LOCATION

MDEQ SOIL SAMPLE LOCATION (SEE NOTE 5)

683 FT CONTOUR

APPROXIMATE AREA 3 STUDY AREA BOUNDARY EXISTING SHORELINE (APPROXIMATE) TOPOGRAPHIC ELEVATIONS (FT NGVD29):

**676** 

676 - 678 678 - 680

682 - 684 684 - 686

686 - 688 688 - 690

 **> 690** 

AREA 3 SUPPLEMENTAL REMEDIAL INVESTIGATION REPORT

**AREA 3 SURFACE PCB RESULTS** 



1a

MATCHLINE PAGE A-B 1,200 GRAPHIC SCALE LEGEND: GEORGIA-PACIFIC LLC ALLIED PAPER, INC./PORTAGE CREEK/ APPROXIMATE PINE CREEK SURFACE SEDIMENT PCB RESULTS (MG/KG): SURFACE SOIL PCB RESULTS (MG/KG): WEYERHAEUSER SAMPLE LOCATION 680 - 682 STUDY AREA BOUNDARY KALAMAZOO RIVER SUPERFUND SITE MDEQ SEDIMENT SAMPLE LOCATION 682 - 684 AREA 3 SUPPLEMENTAL REMEDIAL INVESTIGATION REPORT MDEQ SOIL SAMPLE LOCATION

0 < 1 0 1 - 5 5 - 10 0 10 - 25 25 - 50

< 1</p> (SEE NOTE 5) 1 - 5 —— 683 FT CONTOUR 5 - 10 APPROXIMATE AREA 3 ■ STUDY AREA BOUNDARY 25 - 50 > 50

EXISTING SHORELINE (APPROXIMATE) TOPOGRAPHIC ELEVATIONS (FT NGVD29):

< 676</p>

676 - 678 678 - 680


684 - 686

686 - 688 688 - 690

 **> 690** 

AREA 3 SURFACE PCB RESULTS



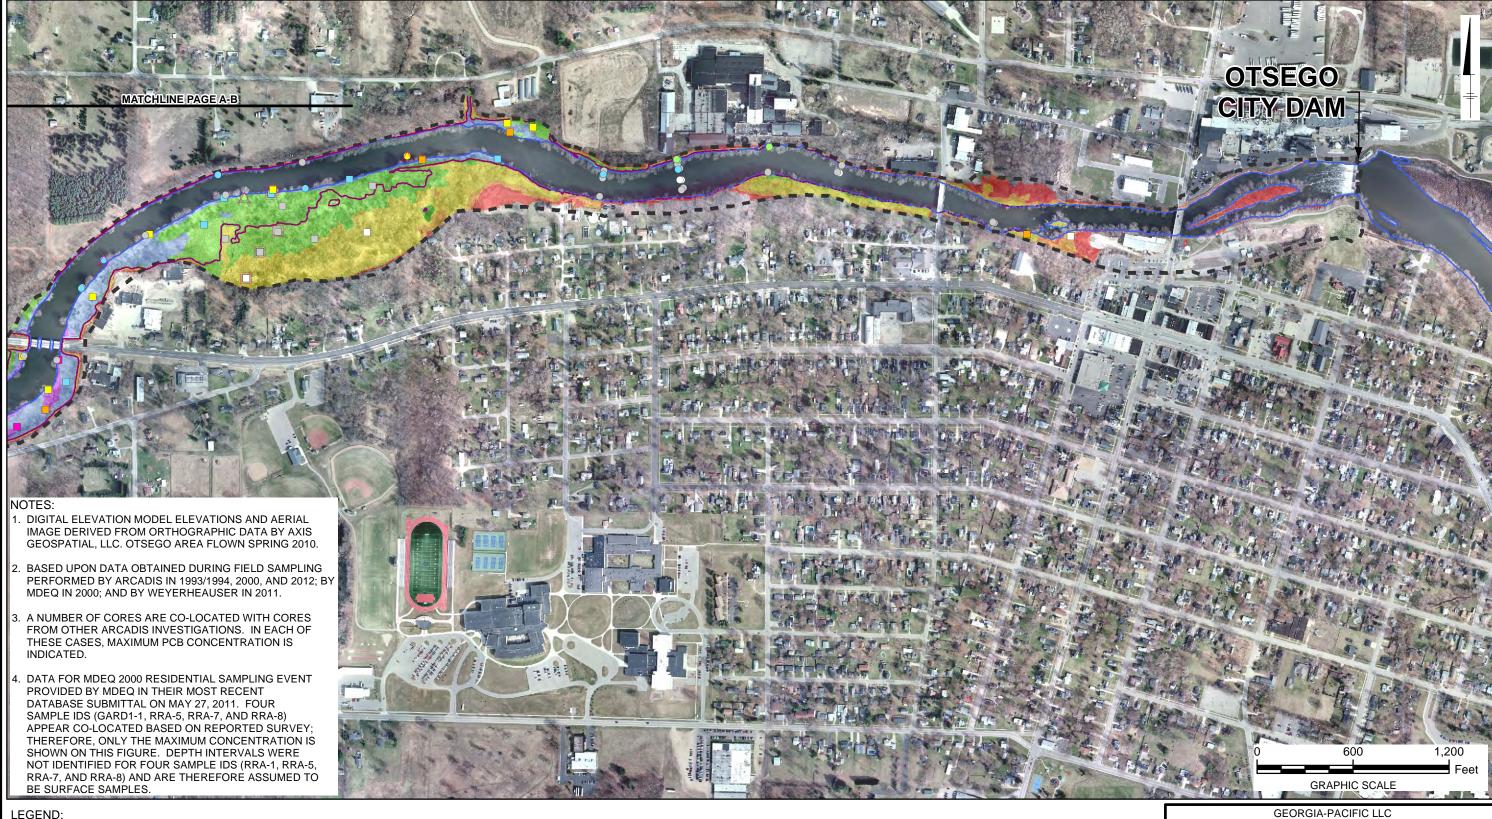

## LEGEND:

MAXIMUM SEDIMENT PCB RESULTS (MG/KG): MAXIMUM SOIL PCB RESULTS (MG/KG): O ND □ ND < 1</p> < 1</p> 0 1 - 5 1 - 5 5 - 10

0 10 - 25 **25 - 50** 

> 50

5 - 10 0 - 25 **25 - 50** > 50

MDEQ SEDIMENT SAMPLE LOCATION

MDEQ SOIL SAMPLE LOCATION (SEE NOTE 4)

- 683 FT CONTOUR

APPROXIMATE AREA 3 STUDY AREA BOUNDARY

APPROXIMATE PINE CREEK STUDY AREA BOUNDARY

EXISTING SHORELINE (APPROXIMATE) TOPOGRAPHIC ELEVATIONS (FT NGVD29):

< 676

676 - 678 678 - 680

680 - 682 682 - 684 684 - 686 686 - 688

688 - 690

**AREA 3 MAXIMUM PCB RESULTS** 

ALLIED PAPER, INC./PORTAGE CREEK/

KALAMAZOO RIVER SUPERFUND SITE

AREA 3 SUPPLEMENTAL REMEDIAL INVESTIGATION REPORT



2a



< 1</p> 0 < 1 0 1 - 5 1 - 5 5 - 10 0 10 - 25 10 - 25 **o** 25 - 50 **25 - 50** > 50 > 50

MDEQ SOIL SAMPLE LOCATION (SEE NOTE 4)

—— 683 FT CONTOUR

APPROXIMATE AREA 3 STUDY AREA BOUNDARY EXISTING SHORELINE (APPROXIMATE) TOPOGRAPHIC ELEVATIONS (FT NGVD29): < 676 676 - 678

678 - 680


686 - 688


688 - 690

## AREA 3 MAXIMUM PCB RESULTS



**2**b

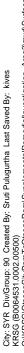

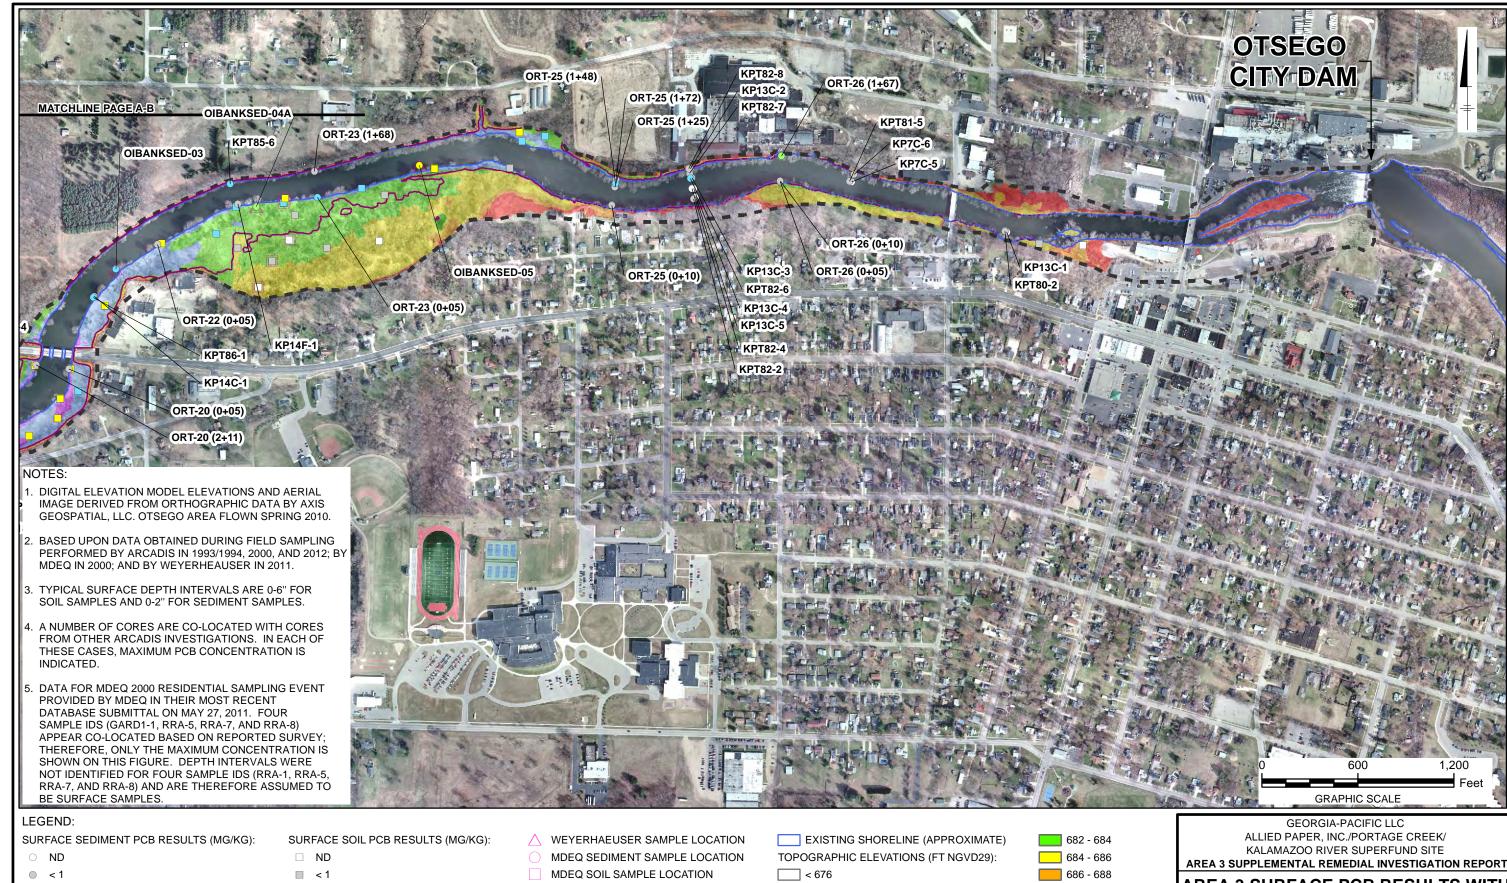

5 - 10 5 - 10 0 10 - 25 10 - 25 **o** 25 - 50 25 - 50 > 50 > 50

683 FT CONTOUR APPROXIMATE AREA 3

676 - 678 678 - 680 STUDY AREA BOUNDARY 680 - 682 APPROXIMATE PINE CREEK STUDY AREA BOUNDARY


**688 - 690** 

**AREA 3 SURFACE PCB RESULTS WITH** SEDIMENT SAMPLE LOCATION IDS



**FIGURE** 3a



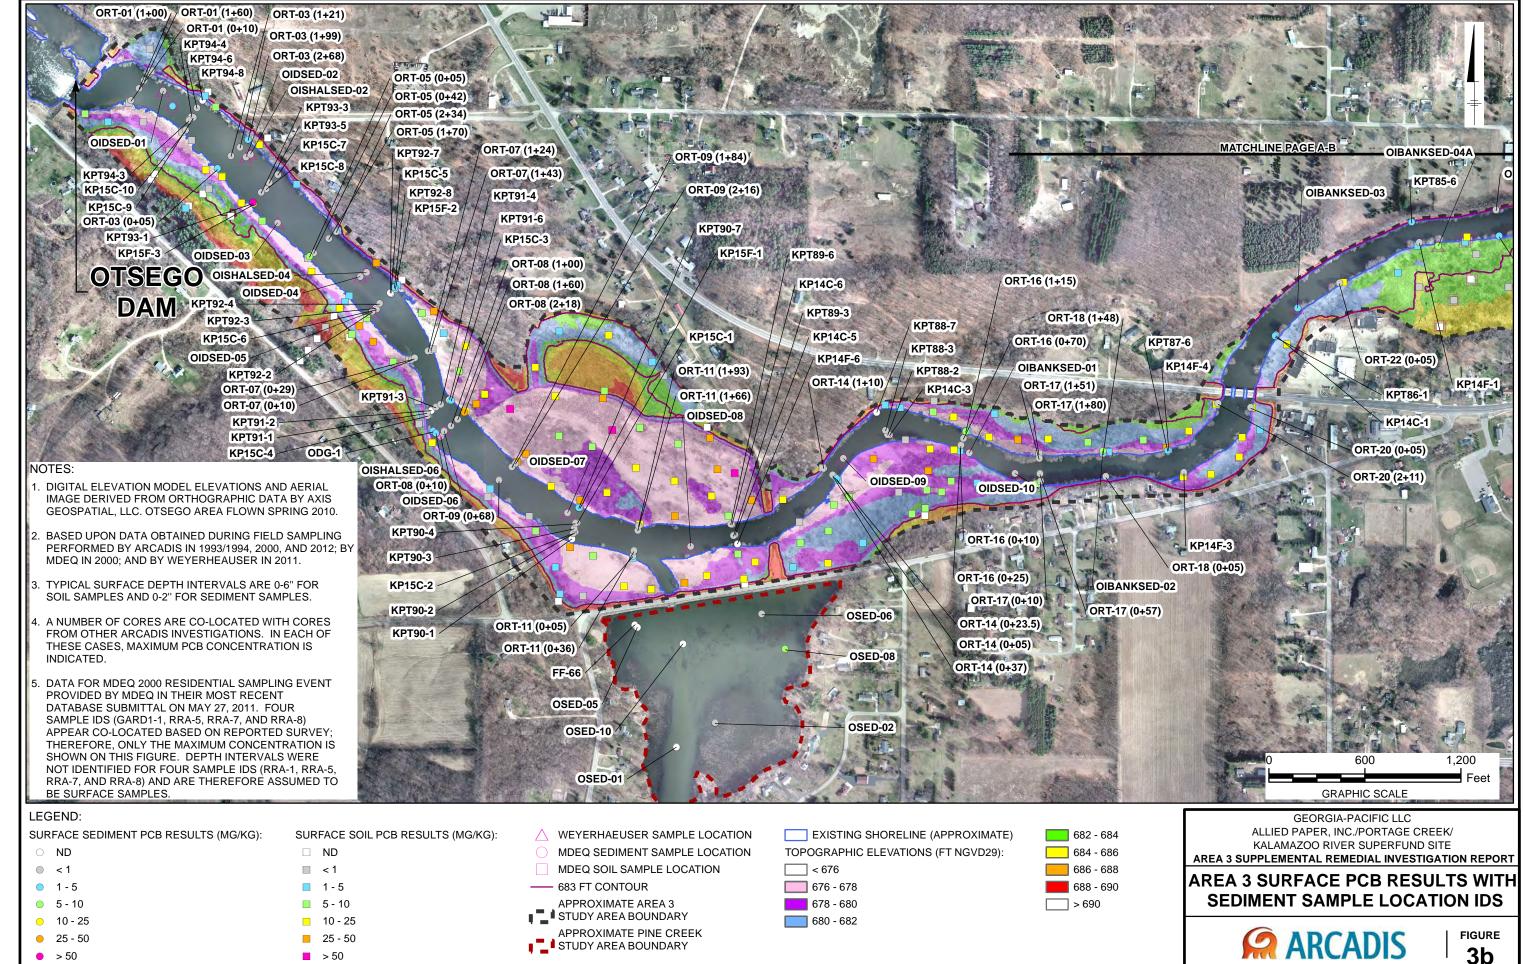

< 1</p> 5 - 10 10 - 25 25 - 50

> 50

< 1</p> 5 - 10 0 - 25 25 - 50 **>** 50

- 683 FT CONTOUR

APPROXIMATE AREA 3 ■ STUDY AREA BOUNDARY

APPROXIMATE PINE CREEK STUDY AREA BOUNDARY EXISTING SHORELINE (APPROXIMATE) 676 - 678 686 - 688 678 - 680 688 - 690 680 - 682 


AREA 3 SUPPLEMENTAL REMEDIAL INVESTIGATION REPORT

AREA 3 SURFACE PCB RESULTS WITH **SOIL SAMPLE LOCATION IDS** 



4a

FF-68

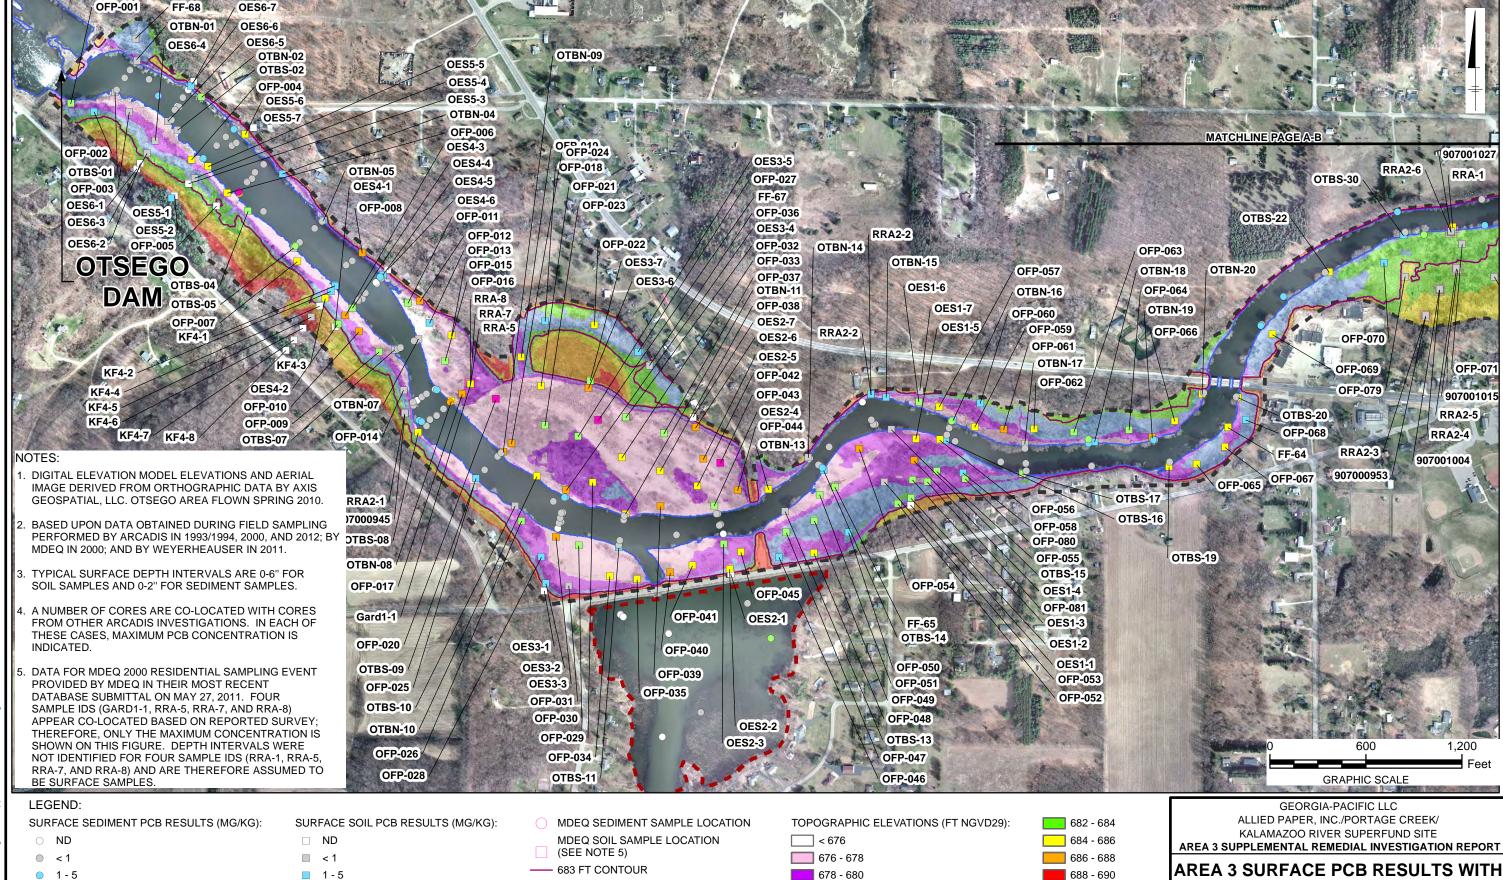

680 - 682

> 690

**SOIL SAMPLE LOCATION IDS** 

4b

**ARCADIS** 

APPROXIMATE AREA 3

APPROXIMATE PINE CREEK STUDY AREA BOUNDARY

EXISTING SHORELINE (APPROXIMATE)

■ STUDY AREA BOUNDARY

5 - 10

10 - 25

25 - 50

> 50

10 - 25

25 - 50

> 50